


SOUTH ELEVATION 1/4"=1'-0"

NORTH ELEVATION 1/2"=1'-0"

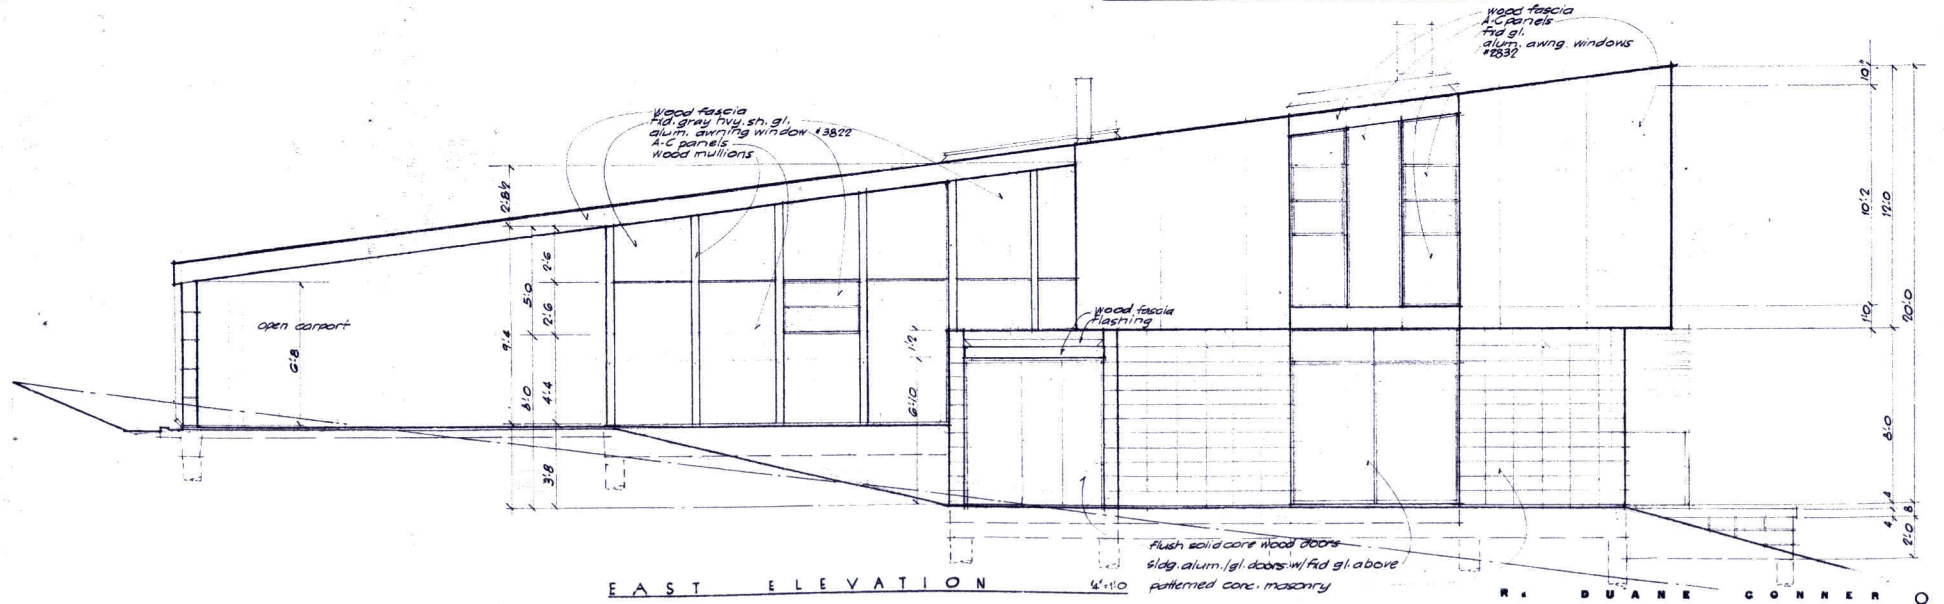

EAST ELEVATION 1/4"=1'-0"