


PLOT PLAN 1"=30'

OF:
 LOT 1 & N. 1/2 of LOT 2
 DOGWOOD HTS, FIRST ADDN.
 CITY OF TAHLEQUAH, OKLAHOMA

Data based on survey by J.K. Lindsey, Reg. P.E.

(805) ——— existing grades
 805 ——— finish grades

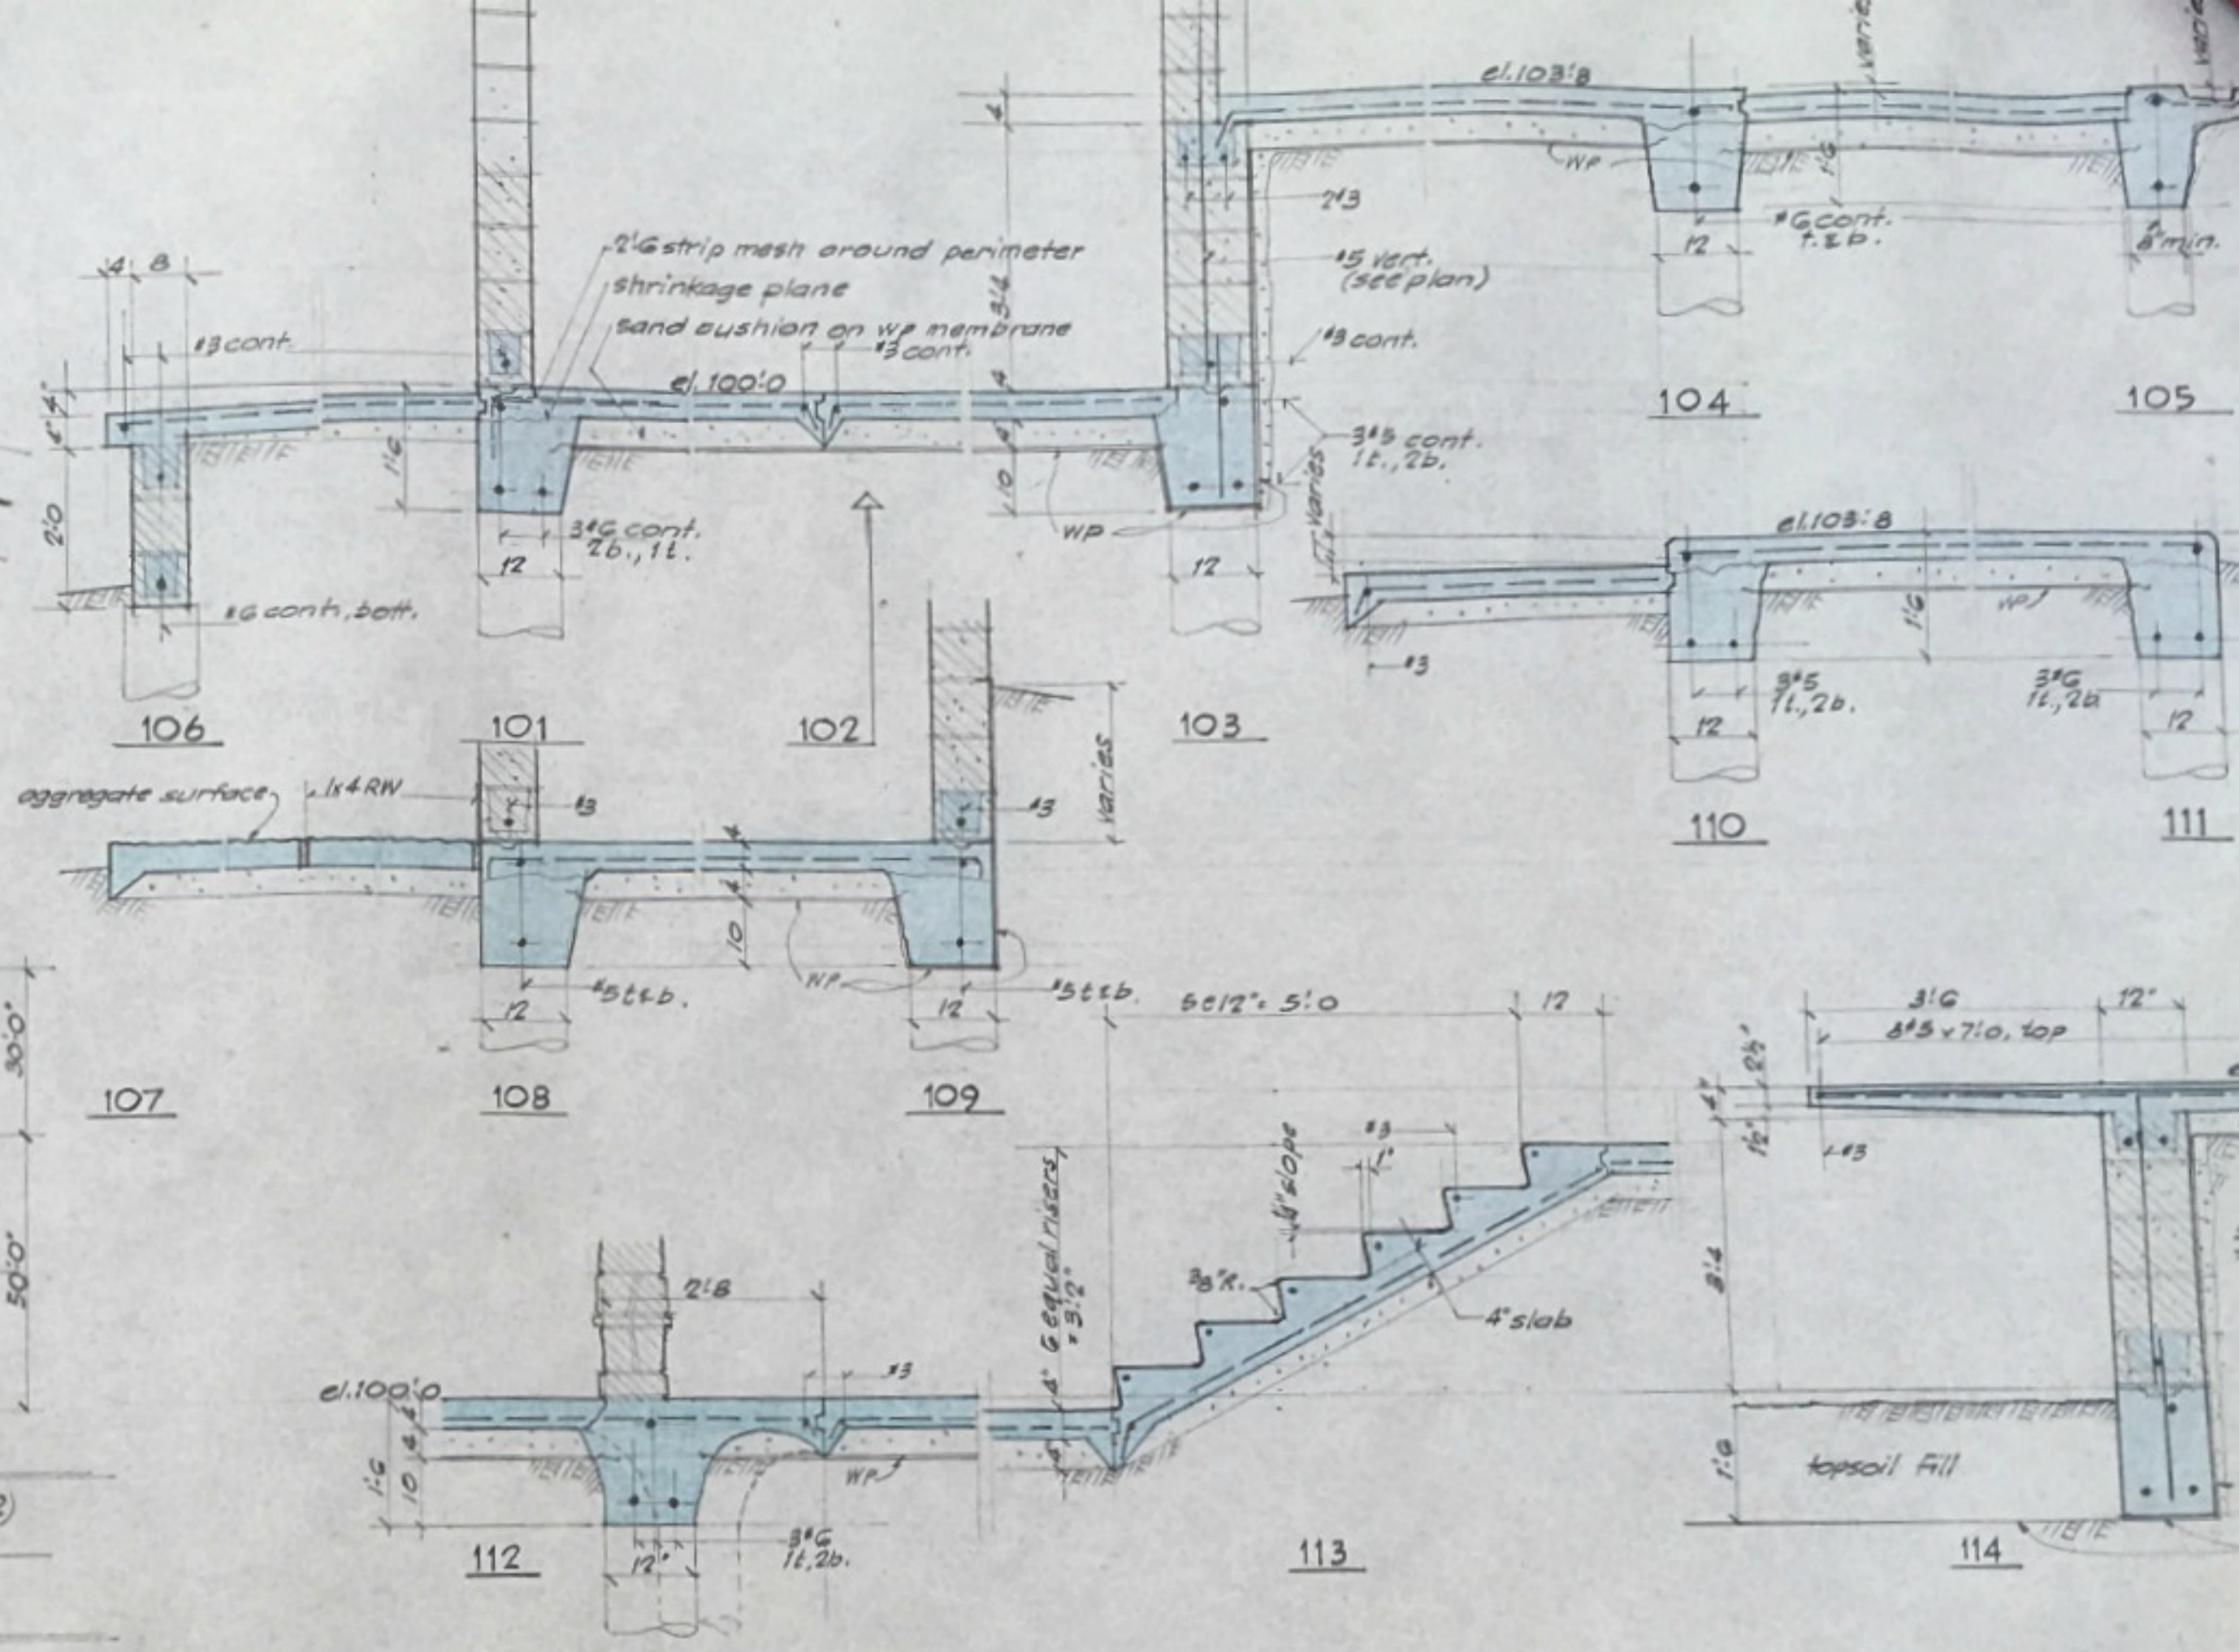

FOUNDATION & SLAB DETAILS 1/2"=1'-0"

For notes, etc. refer to sh. 2
 Floor elev. 100.0 corresponds to el. 805.0 on Plot Plan
 1031.8