




A SYMBOL OF QUALITY
A SYMBOL OF SERVICE


DOLESE

Phone (405) 235-2311 • Warehouse At 13 N.W. 13th • Okla. City, OK 73101

*Iron Craft Studios
2663 Lombardy Lane
Dallas Texas 75220*

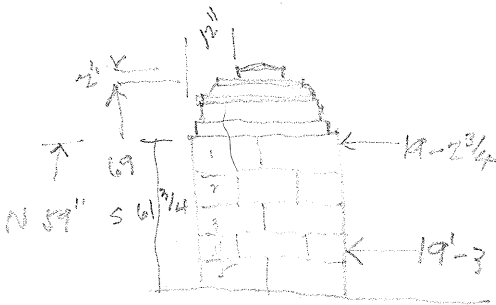

5-4 1/2 Fmit
x 3'-10 1/2 side

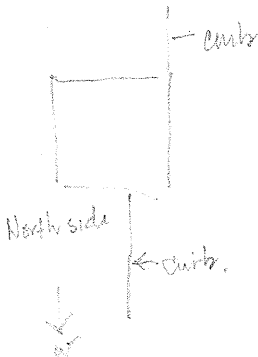

19-3
- 6
18-7
9-4 1/2
2nd visit

19-2 3/4
2 3/4
15-8 1/2

READY MIXED CONCRETE


RADIO CONTROLLED EQUIPMENT — 16 PLANTS TO SERVE YOU

Crushed Stone
Class A Sand
Masonry Sand
Portland Cement
Mason Cement

Plaster
Lime
Stucco
Pyrobor


Silica Sand
Cement Colors
Metal Lath
Reinforcing Mesh

Channel Iron
Floor Hardeners
Power Trowels
Finishing Tools
Decorative Stone

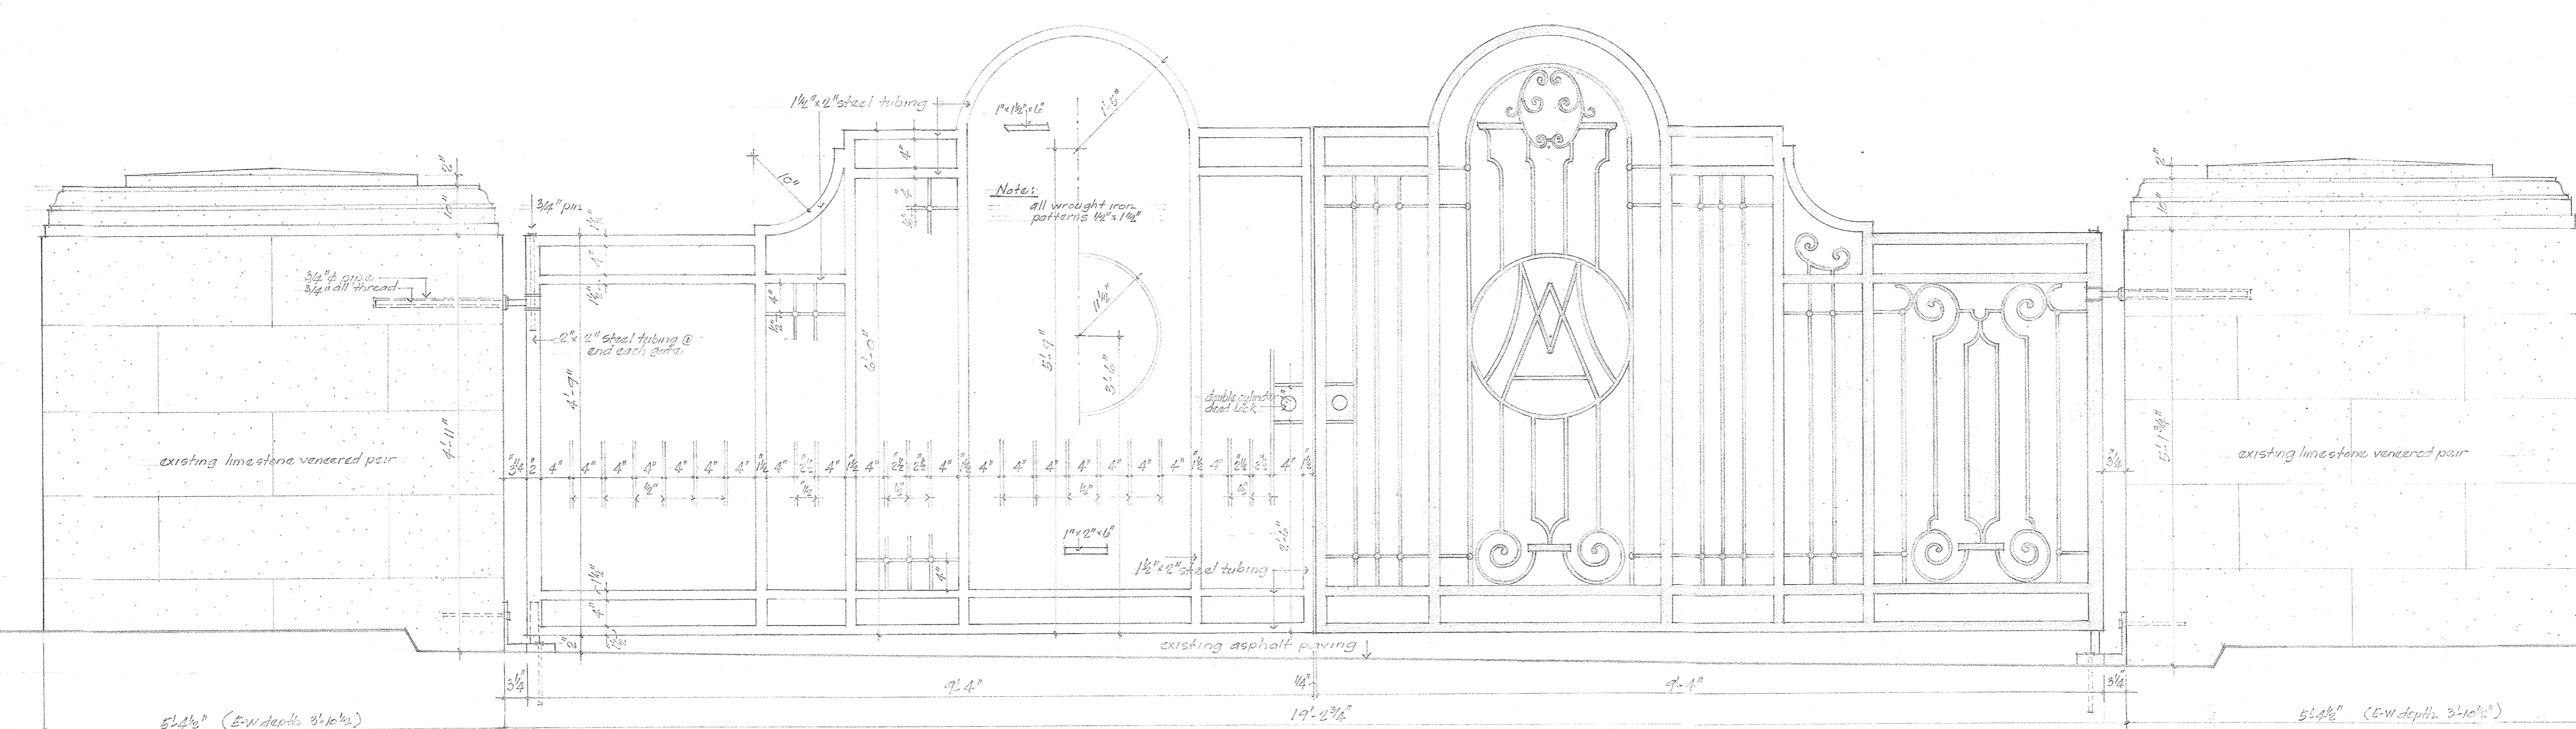

Note: On site measurements between pairs 19'-3" @ bottom 19'-0 3/4" @ top

WEST ELEVATION
3/4" = 1'-0"

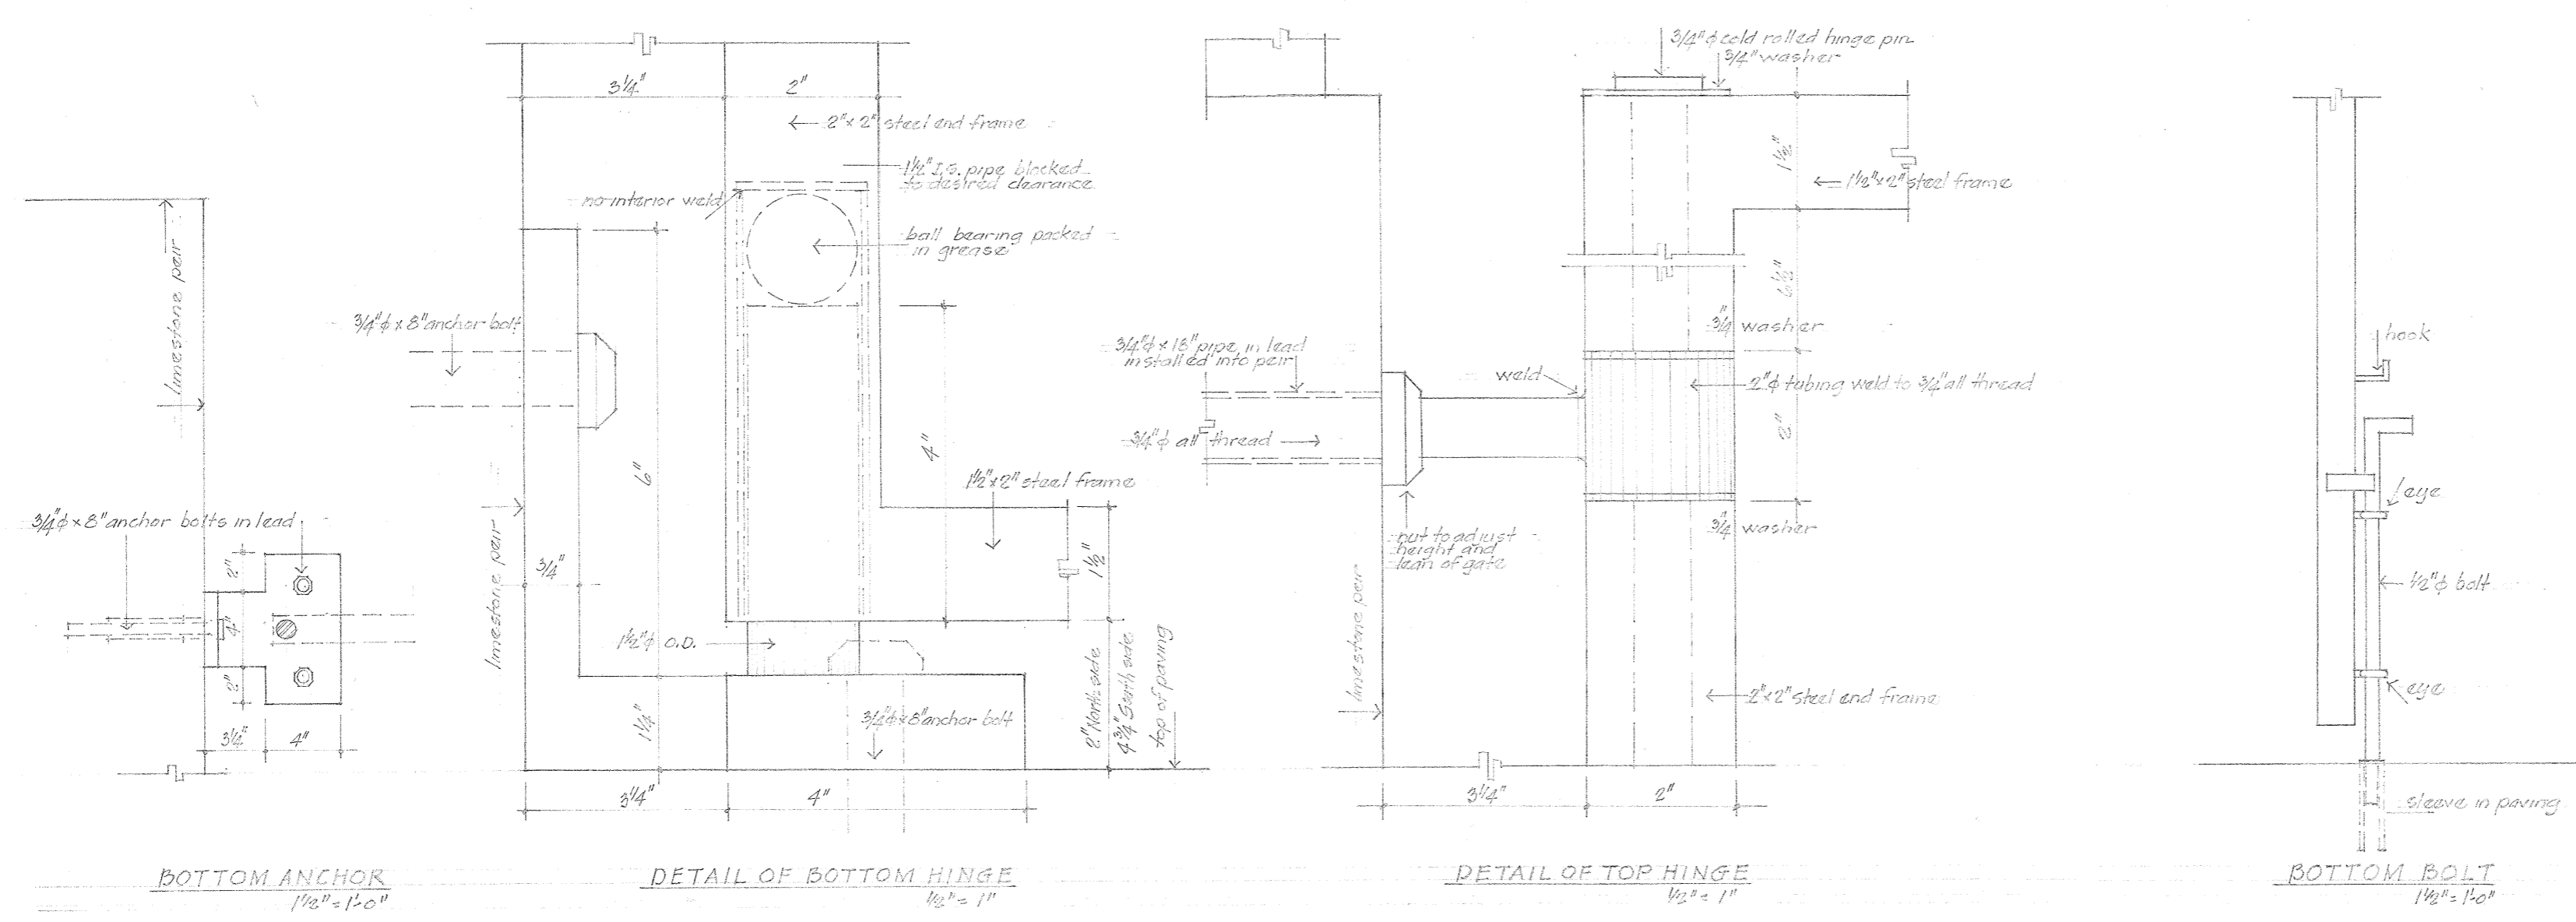

ENTRANCE GATES
FOR
OKLAHOMA MUSEUM OF ART
7314 Nichols Road, Oklahoma City

SPONSORED BY: S. T. FEE
DESIGNED BY: R. CARTER

Nov. 6, 1918