


16"  $\phi$  clay tile flue  
covered w/2" hi-temp. insul

2nd Fl.

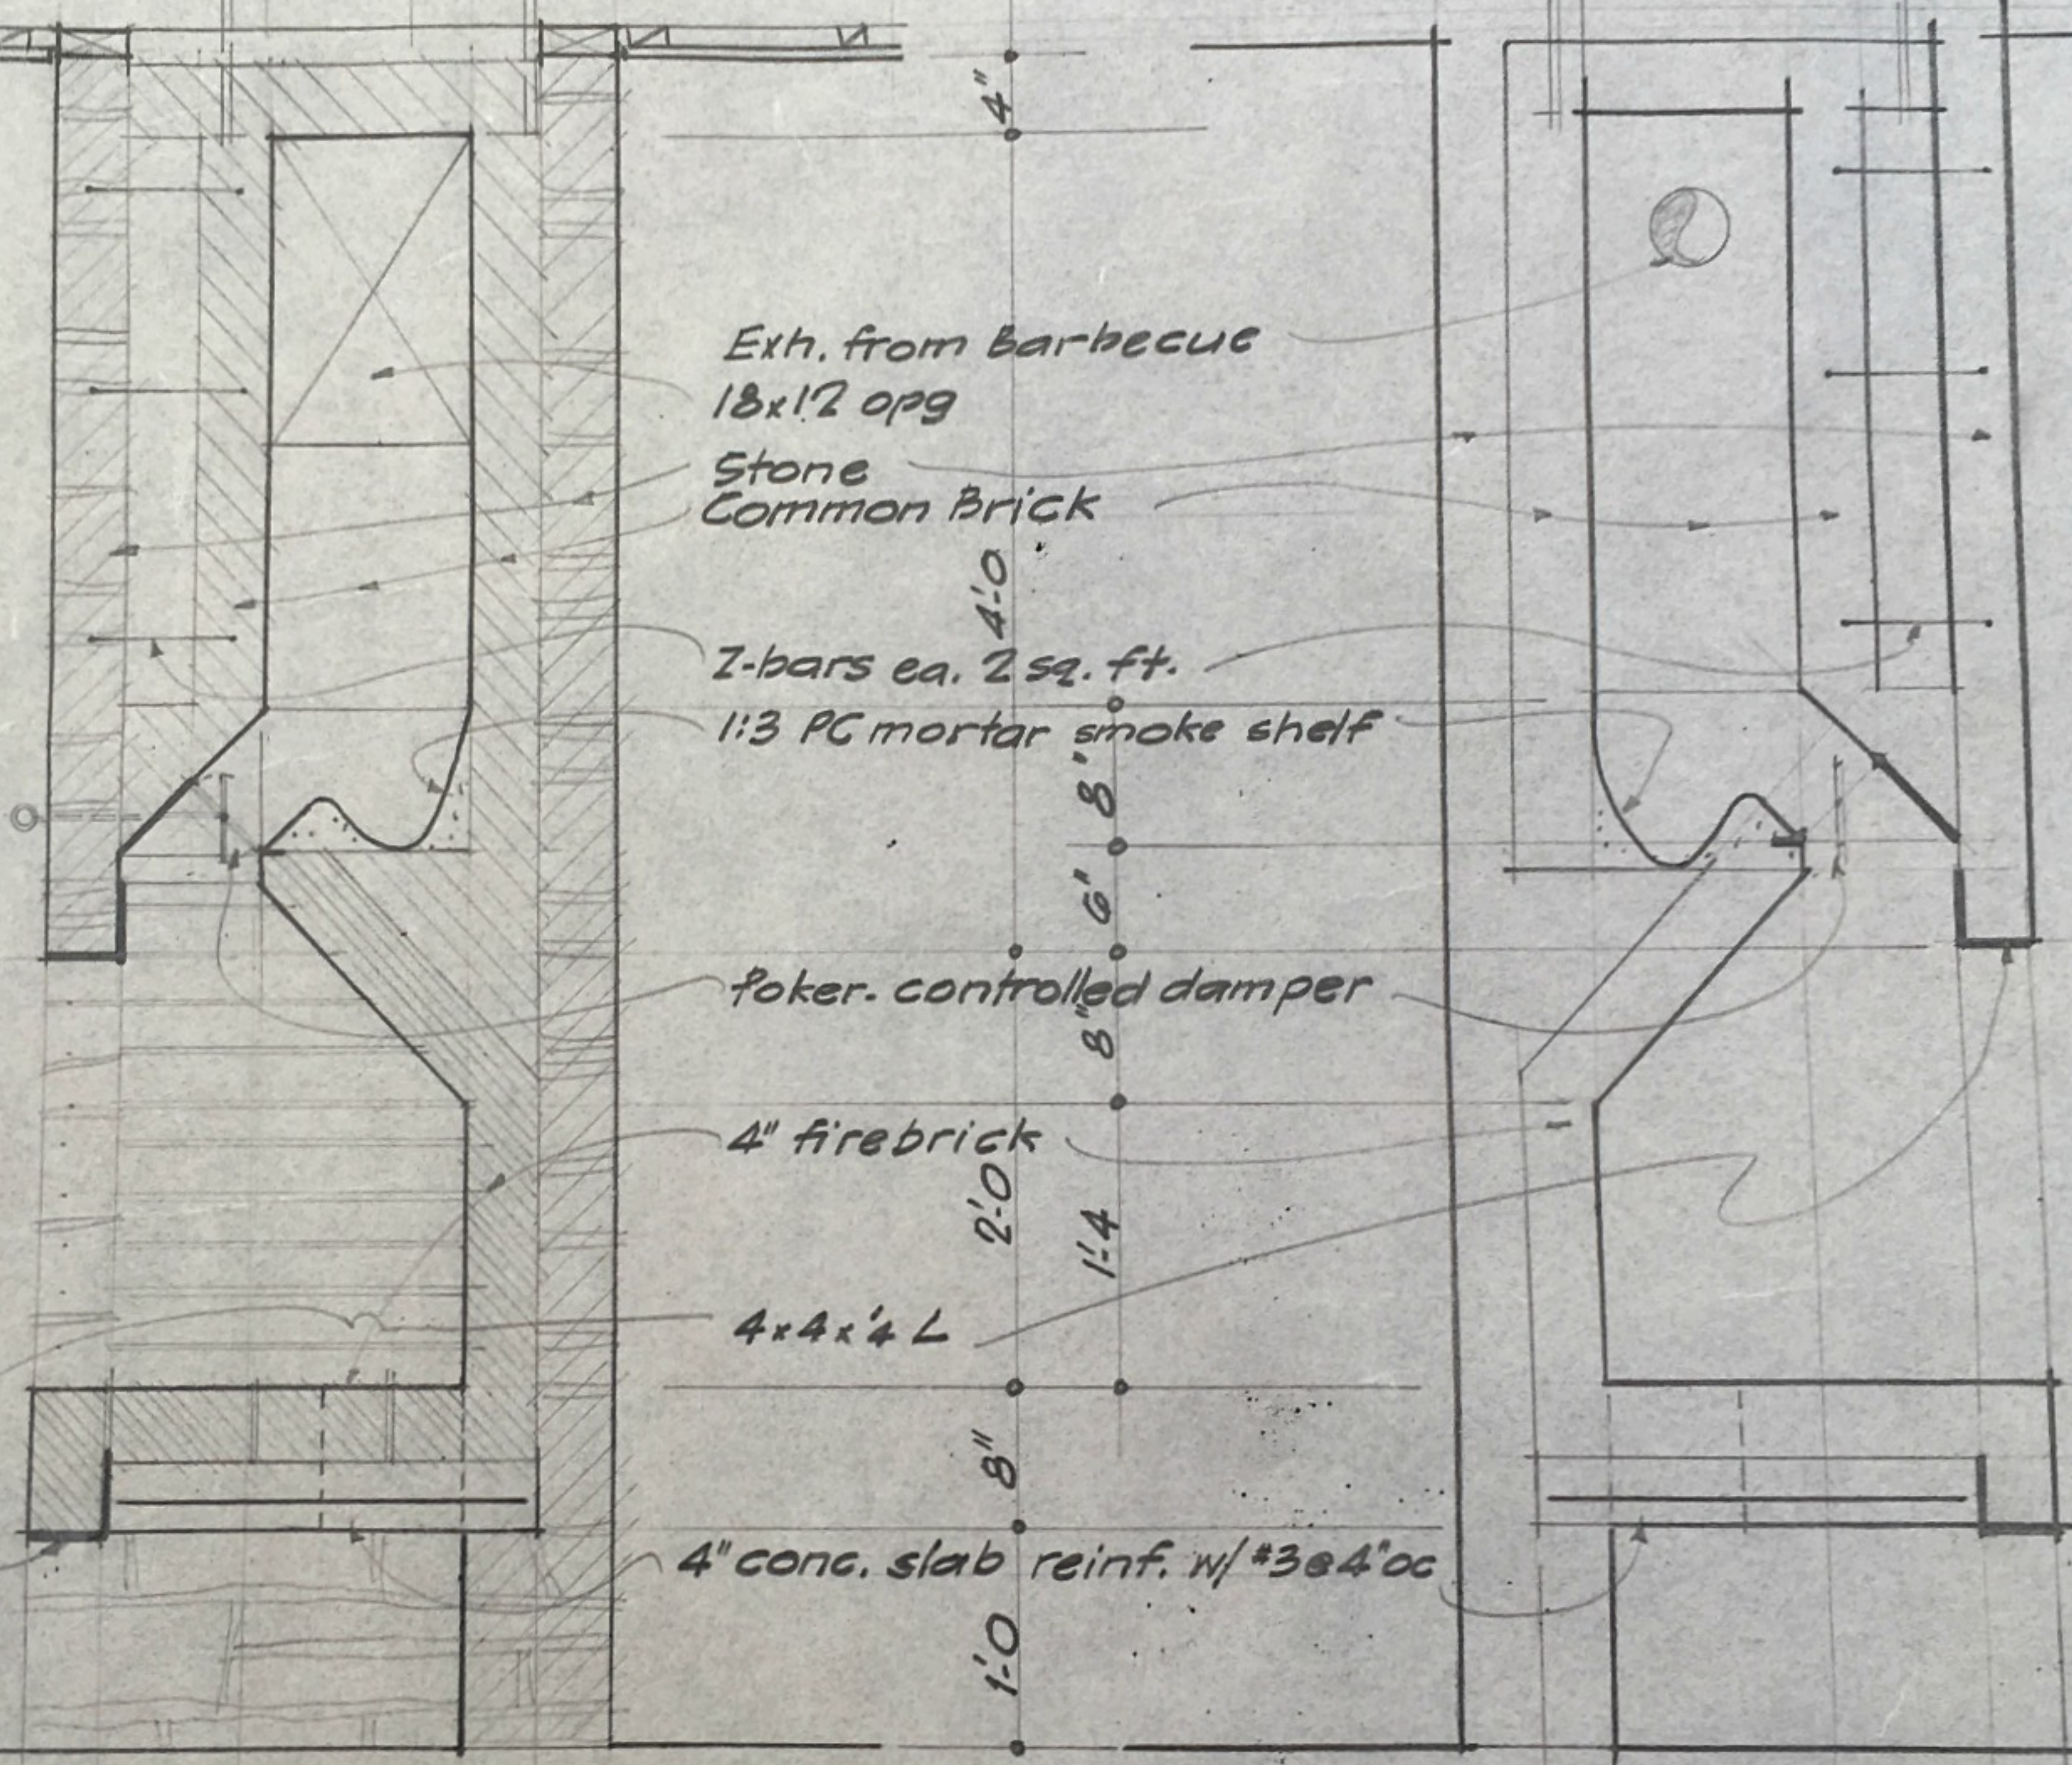

4" 8" 1'-0" 4" 4"  
2'-0" 8"

SEC. A

4" 4" 1'-0" 8" 4"  
8" 2'-0"

SEC. B

FIREPLACE DETAILS

3/4" = 1'-0"